



J S BLOOR (SERVICES) LIMITED
ASHEY ROAD, MEASHAM, SWADLINCOTE,
DERBYSHIRE DE12 7JP
TELEPHONE 01530 271100 FACSIMILE 01530 272208
THIS DRAWING AND THE BUILDING WORKS DEPICTED ARE THE COPYRIGHT OF J S BLOOR
(SERVICES) LIMITED AND MAY NOT BE REPRODUCED OR AMENDED EXCEPT BY WRITTEN
PERMISSION. NO LIABILITY WILL BE ACCEPTED FOR AMENDMENTS MADE BY OTHER
PERSONS.
DO NOT SCALE THIS DRAWING. USE FIGURED DIMENSIONS ONLY. IF IN DOUBT ASK.
THIS DRAWING IS TO BE READ IN CONJUNCTION WITH SEPARATE GROUP / SITE SPECIFIC
CONSTRUCTION NOTES AND MATERIALS SPECIFICATION.

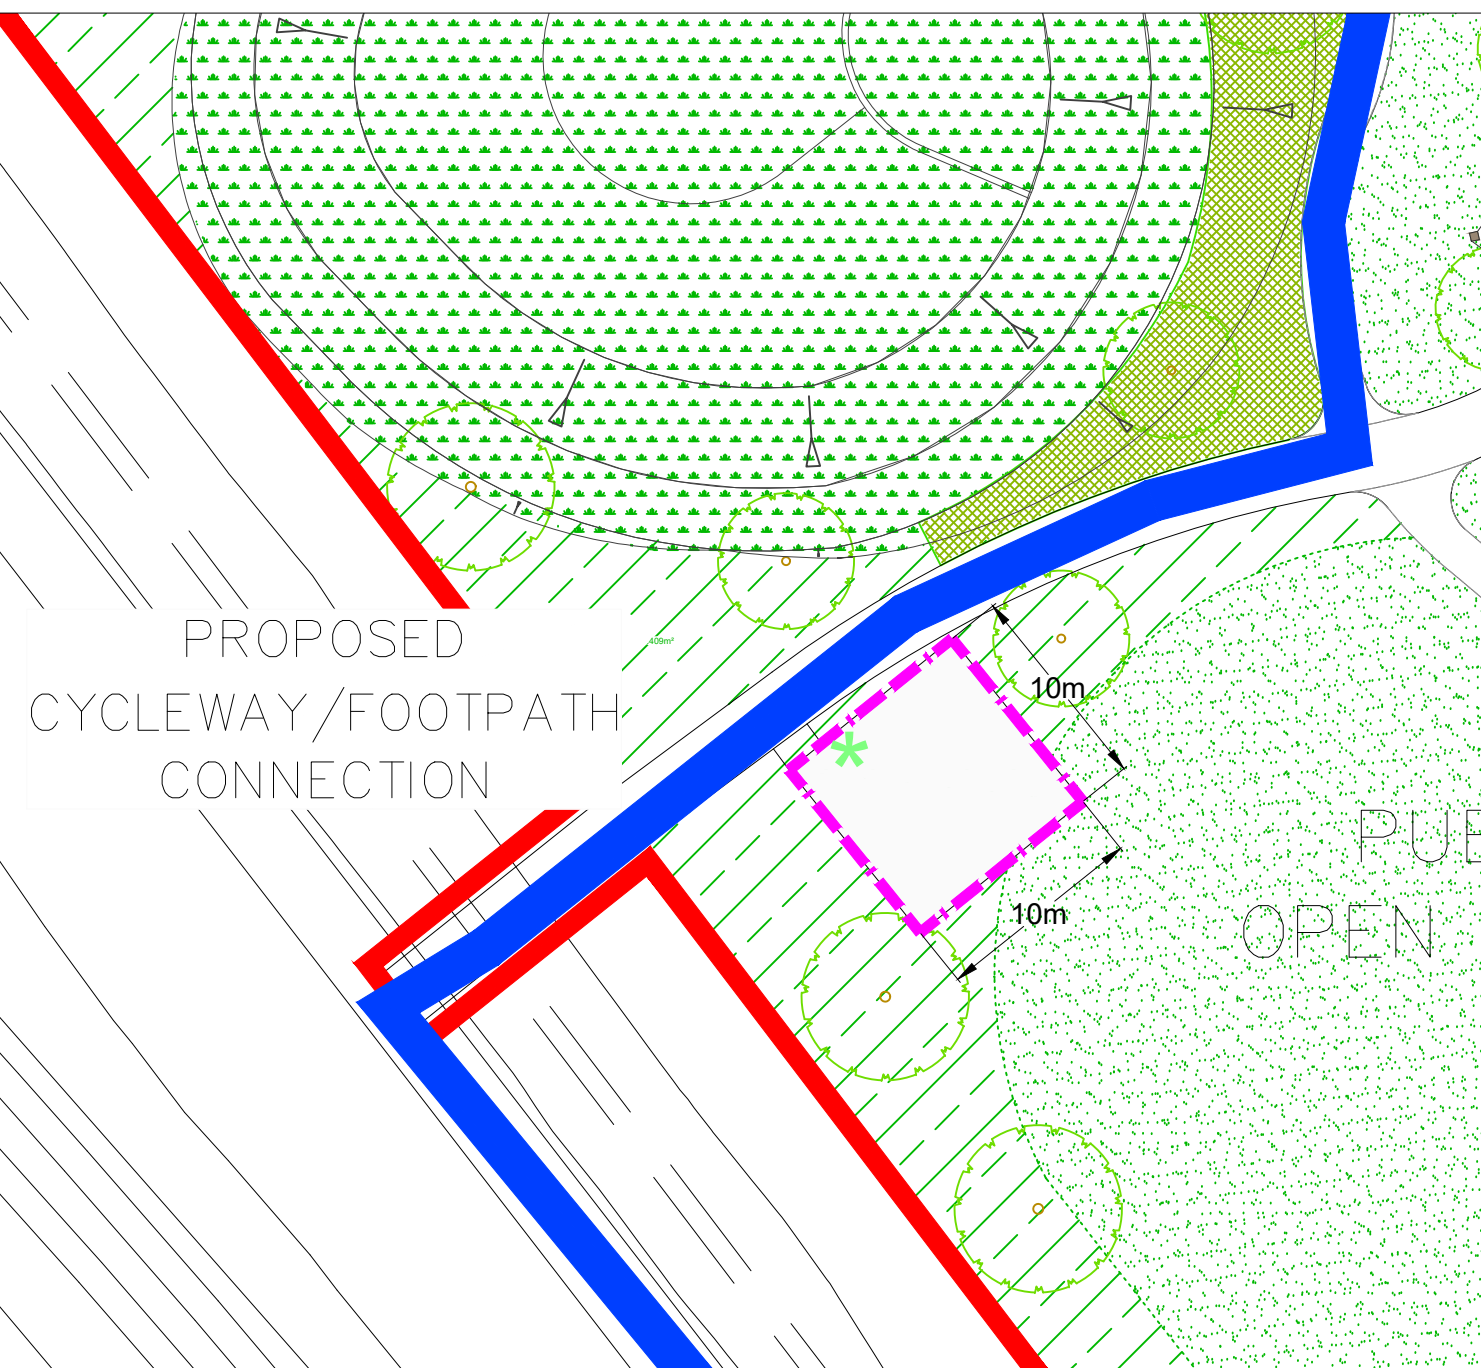

Dogs off lead area 100m²



Dog walking circuit - 2.3km onsite
(including Phase 1 routes)

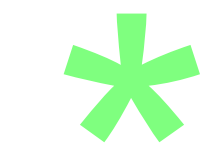

Dog bin

Revision.			

Land East of
Station Road
Elsenham

**Condition 20
Dog walking**

DATE: MAY 2025
SCALE: NTS
DRAWN: CDA
CHECKED: CDA

BLOOR HOMES

Drawing No. EA207-DOG WALKING-001

Land East of Station Road, Elsenham
Outline condition 20 - The National Trust